

DETAIL PLAN
SHEET 2 OF 4 SHEETS

20 D. P. 7 7 8 6 0 9


SCHEDULE of SHORT & CURVED BOUNDARIES

No.	BEARING	CHORD	ARC	RADIUS
1	65°29'00"	7.78		
2	143°15'45"	5.64		
3	54°47'30"	5.505		
4	170°22'55"	8.185		
33	284°00'25"	16.08	16.13	58.5
34	281°23'55"	8.48		
35	292°37'35"	3.65		
36	278°15'45"	14.51		
37	116°10'55"	2.95		
38	204°13'55"	26.765	27.13	47.5
39	226°38'40"	7.985		
40	278°15'40"	13.5		
48	229°20'40"	9.97	10.01	32.5
49	229°22'55"	14.51	14.57	47.5
50	6°43'30"	11.485		
51	6°34'10"	10.125		
52	205°15'55"	17.105	17.305	32.5
69	189°02'20"	1.1	1.1	32.5
70	193°10'30"	4.095	4.1	23
71	188°04'00"	13.92		
72	153°28'40"	3.79		
73	220°52'30"	17.67	18.14	23
74	252°52'30"	7.515	7.55	23
75	270°16'10"	6.395	6.415	23

REFERENCE MARKS

No.	BEARING	DISTANCE	DESCRIPTION
RM1	160°15'15"	15.595	RM.DH&W
	160°31'45"	4.385	RM.DH&W
RM4	104°34'25"	3.415	RM.DH&W
	104°50'25"	11.605	RM.DH&W
RM6	98°14'25"	3.385	RM.DH&W
	97°46'30"	11.585	RM.DH&W
RM23	358°18'25"	3.895	SSM167916

- (A) EASEMENT TO DRAIN WATER 1.2 WIDE
EASEMENT TO DRAIN WATER VARIABLE WIDTH (WHOLE OF LOT)
- (B) EASEMENT TO DRAIN WATER VARIABLE WIDTH
- (F) DENOTES SITE (F) WITHIN FIRE SETBACK ZONE

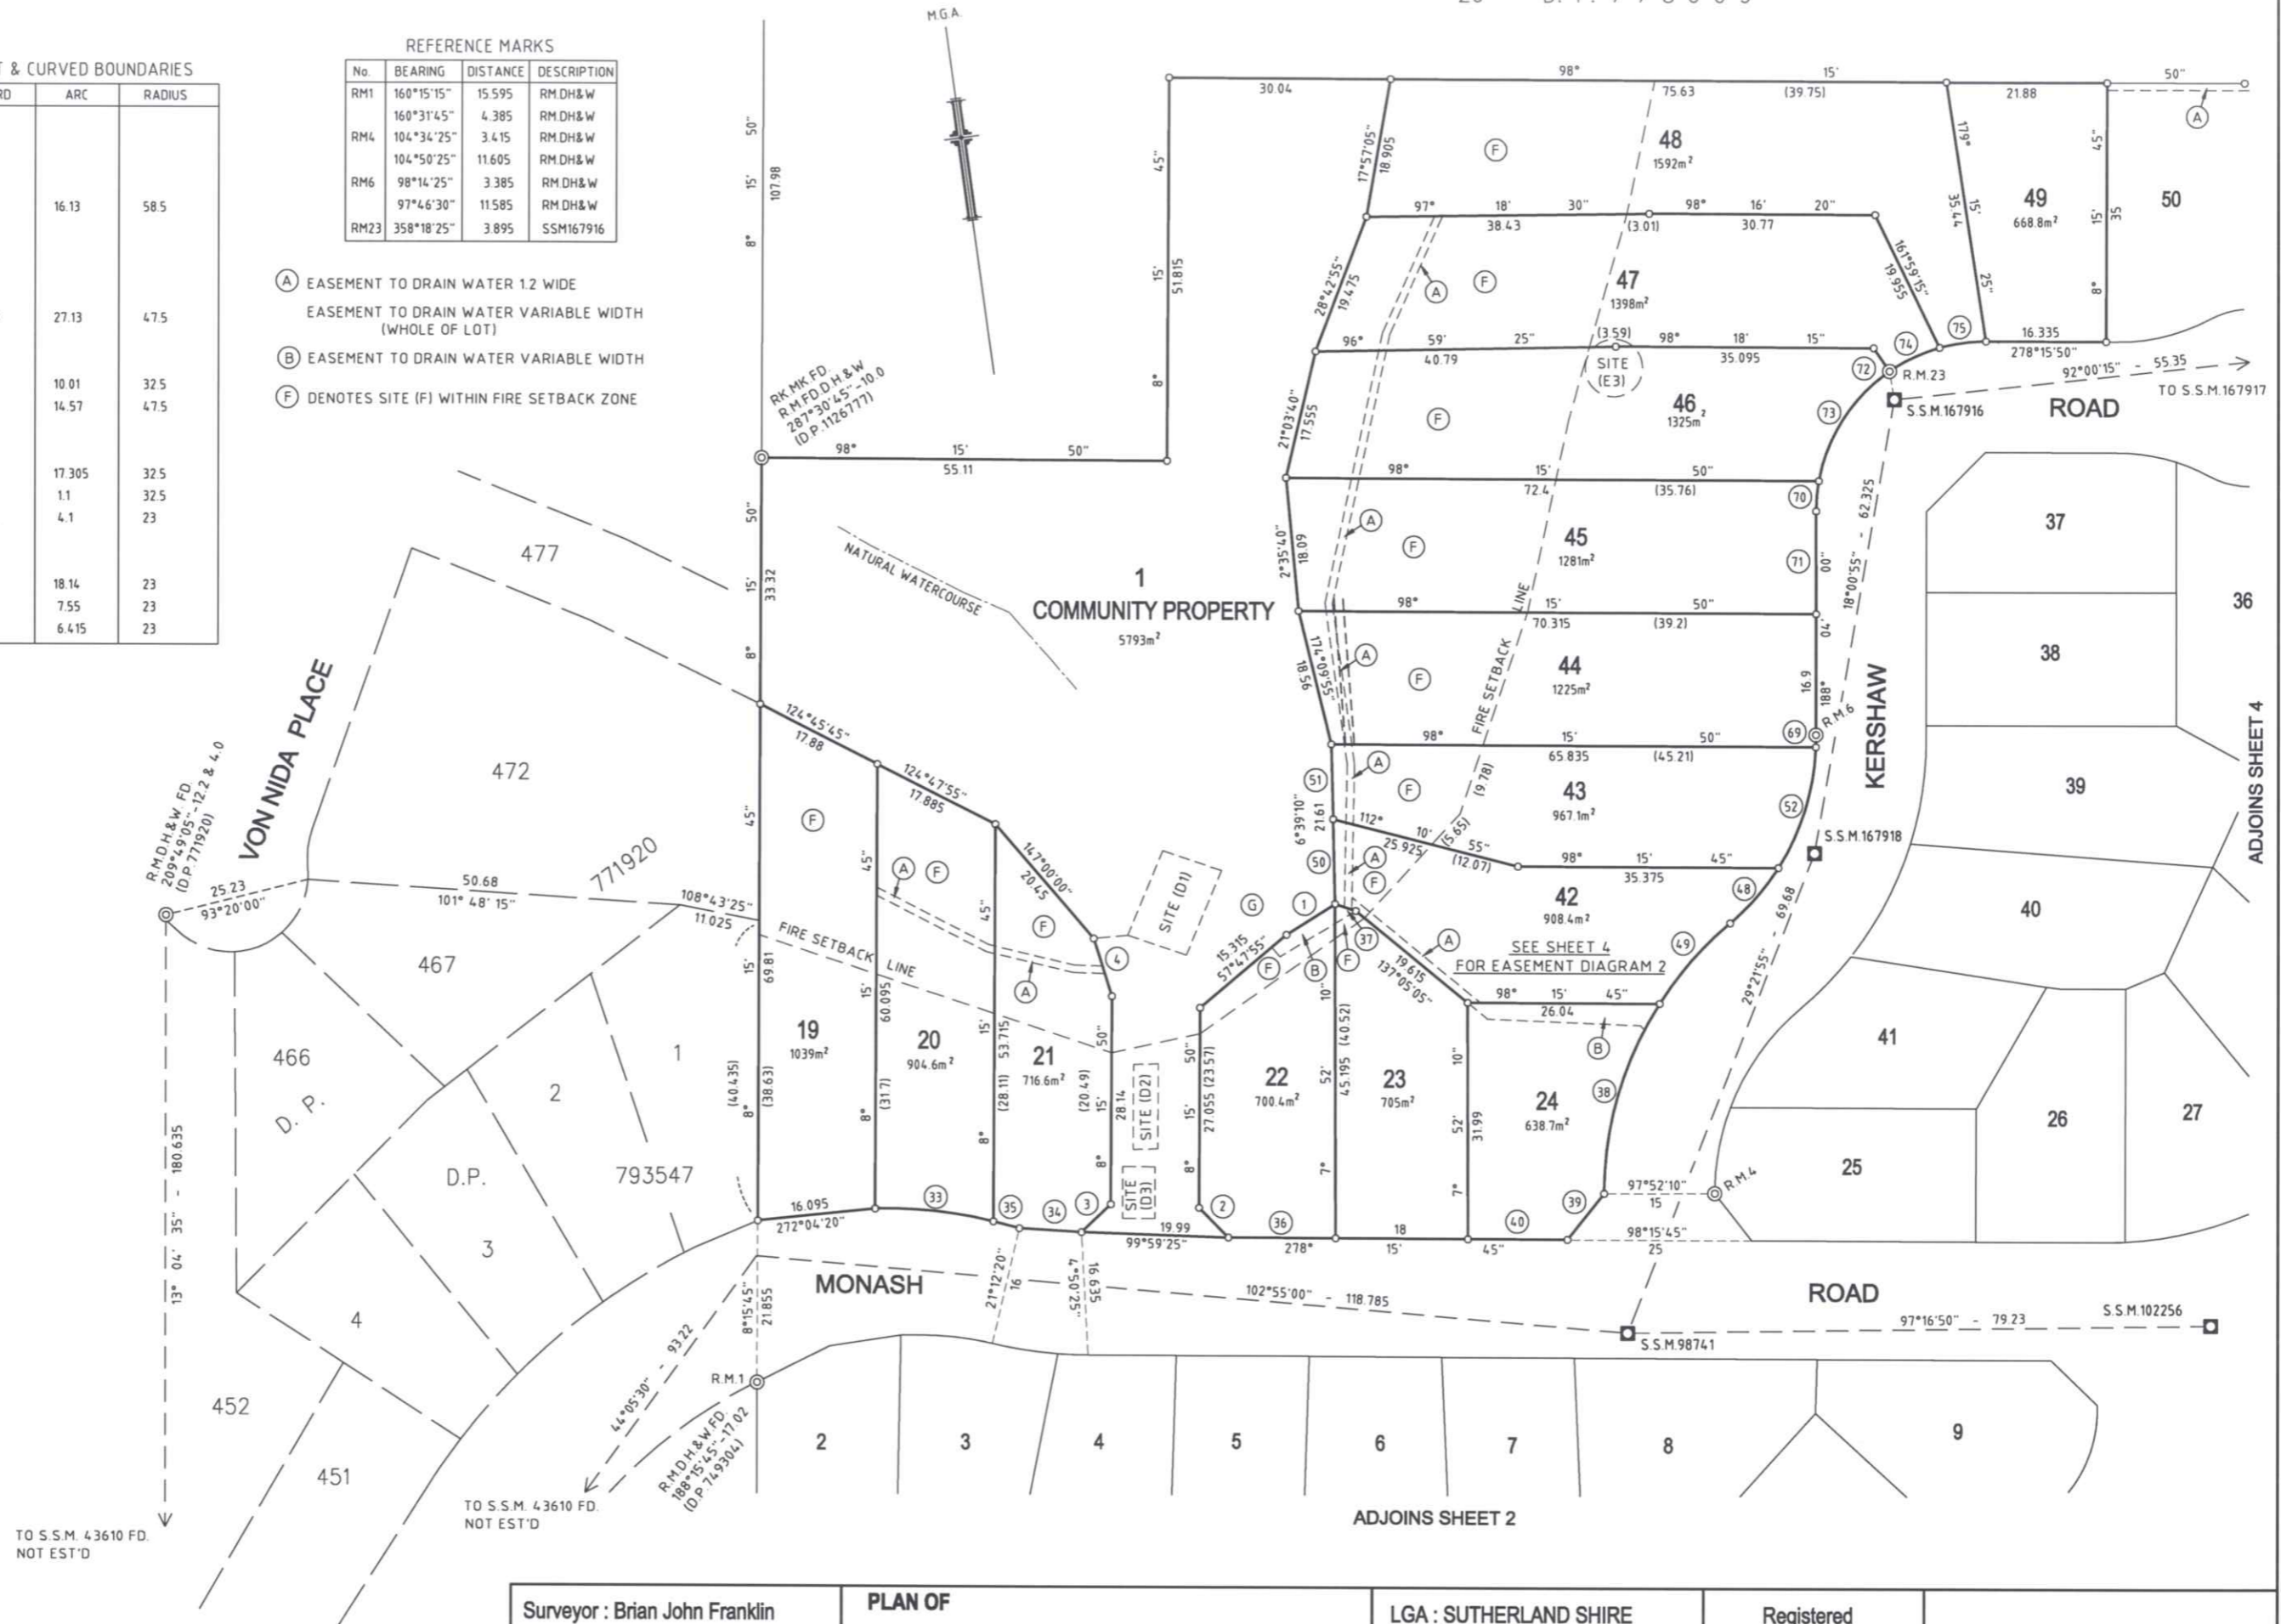

Surveyor : Brian John Franklin
Date of Survey : MARCH 2009
Surveyor's Ref :D366SW-S8 ISSUE 5

PLAN OF
SUBDIVISION OF LOT 200 IN D.P.1126777,
LOT 10 IN D.P.712194, LOT 103 IN D.P.702011,
LOT 41 IN D.P.831159 AND LOT 1 IN D.P.854796

LGA : SUTHERLAND SHIRE
Locality : MENAI
Subdivision No :
Lengths are in metres. Reduction Ratio 1 : 600

Registered